




# Proposed Design

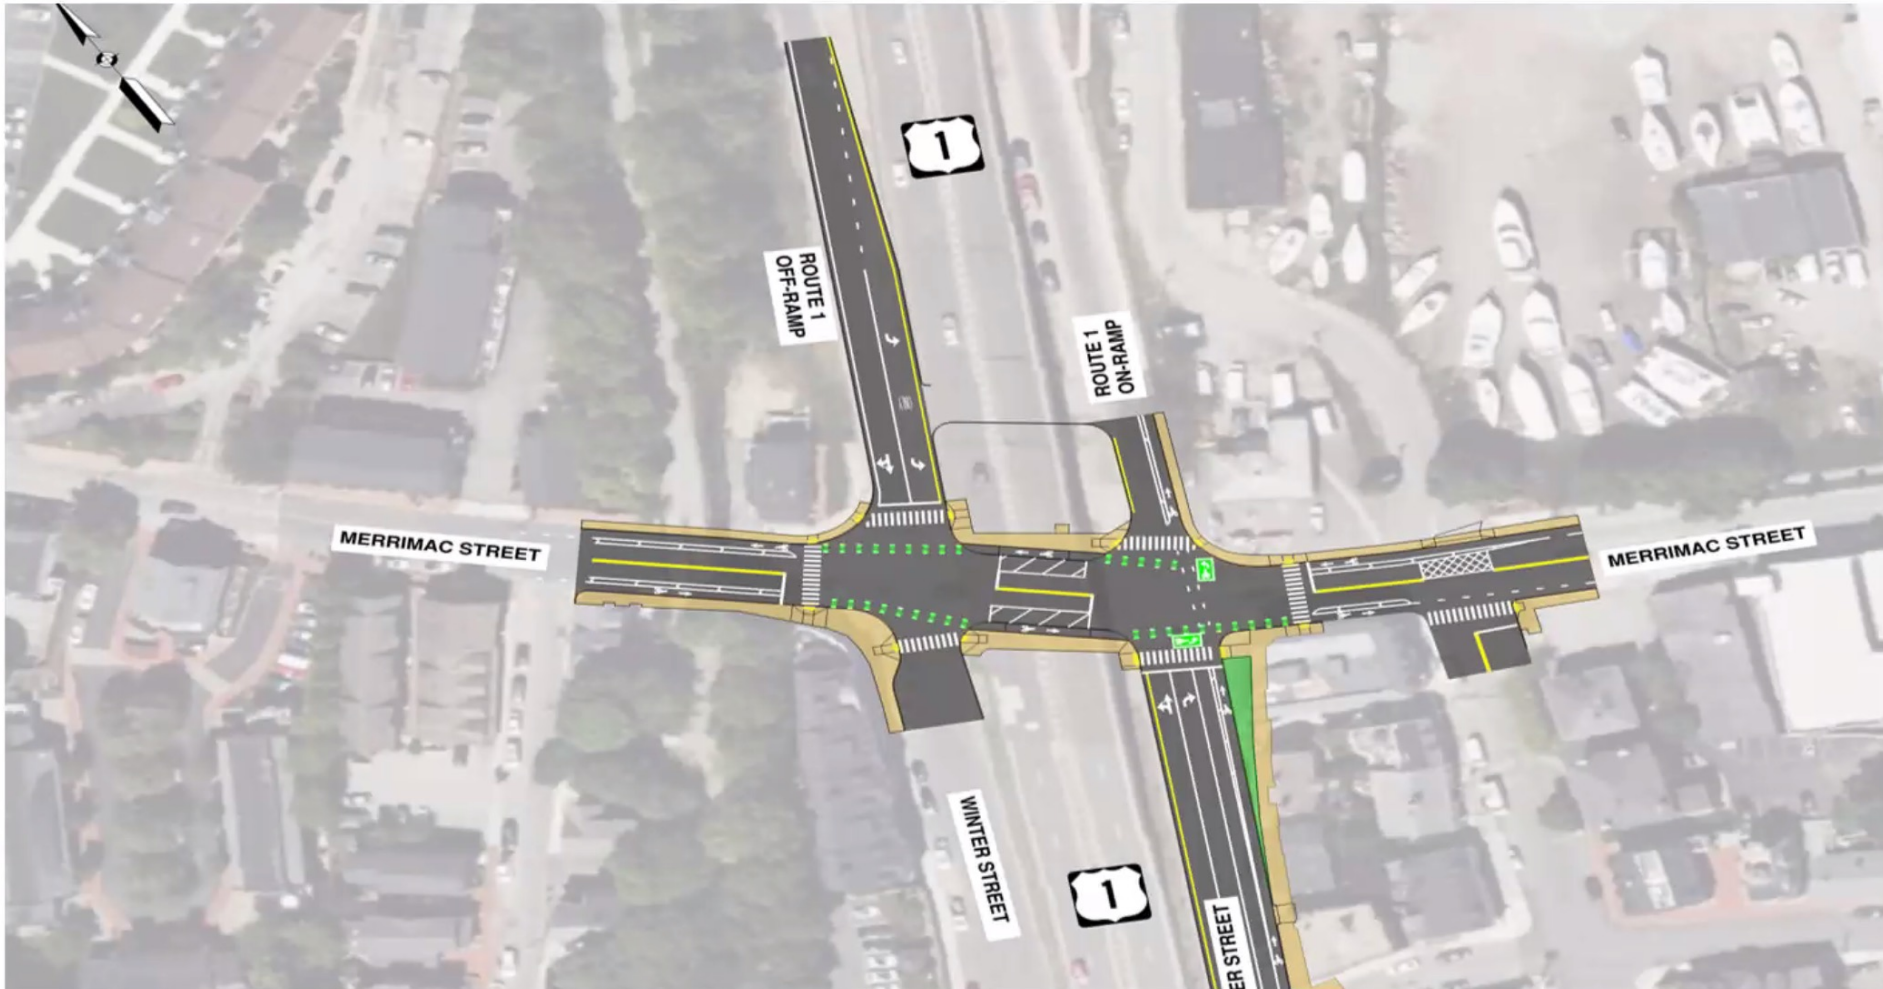

## Proposed Design – Merrimac Street under Route 1 Bridge

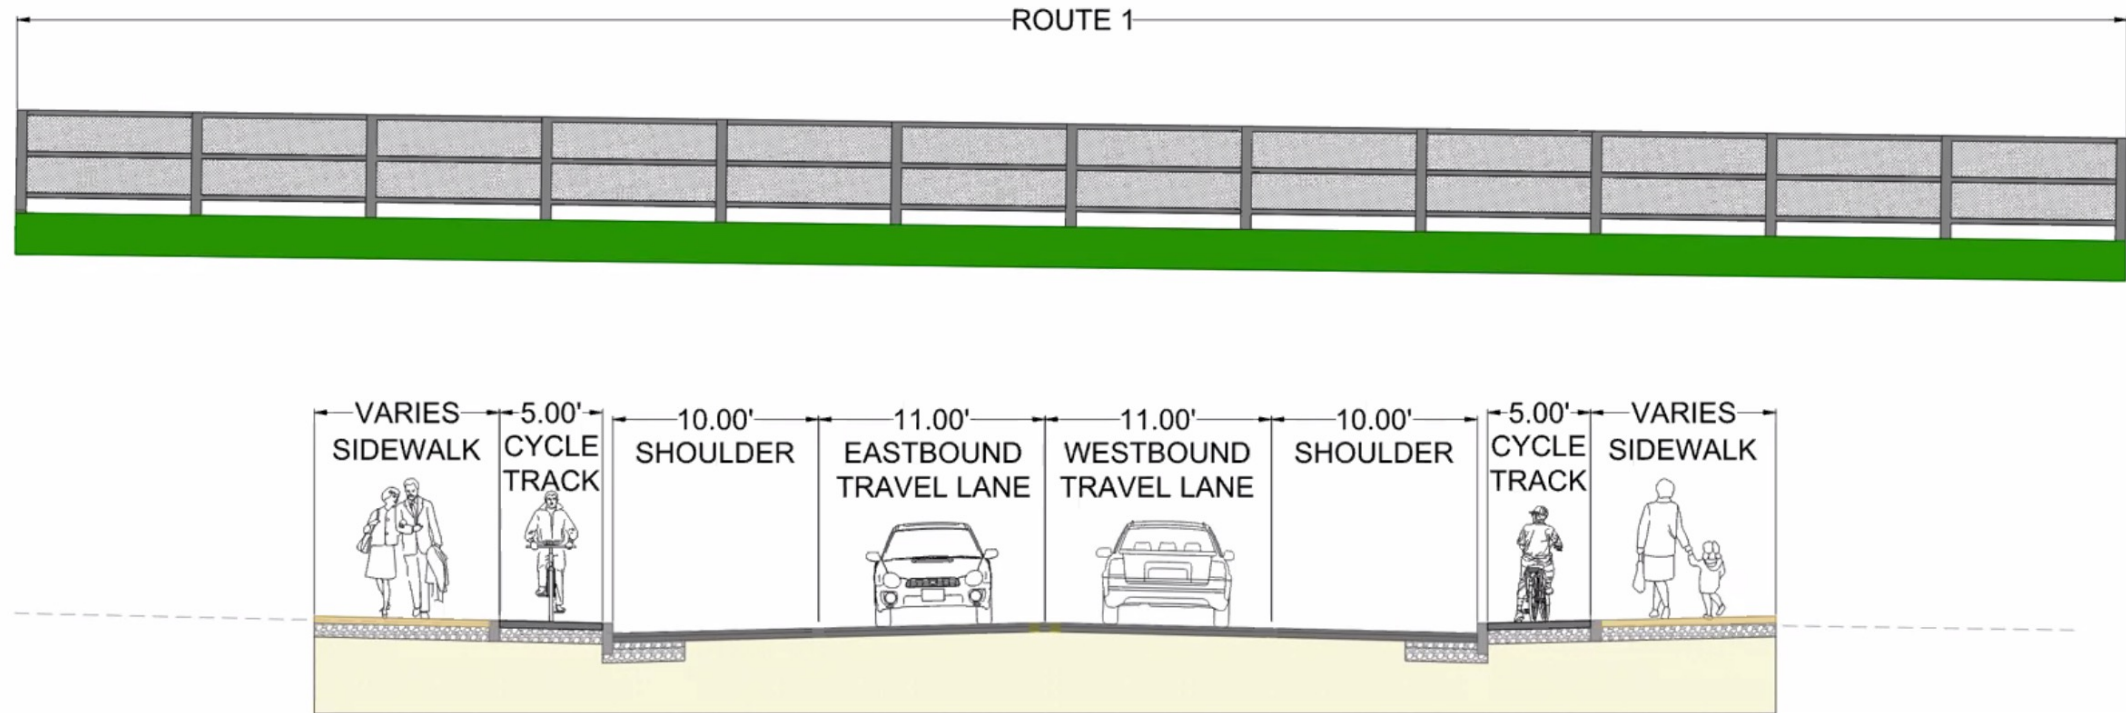

## Proposed Design – Merrimac Street Approach

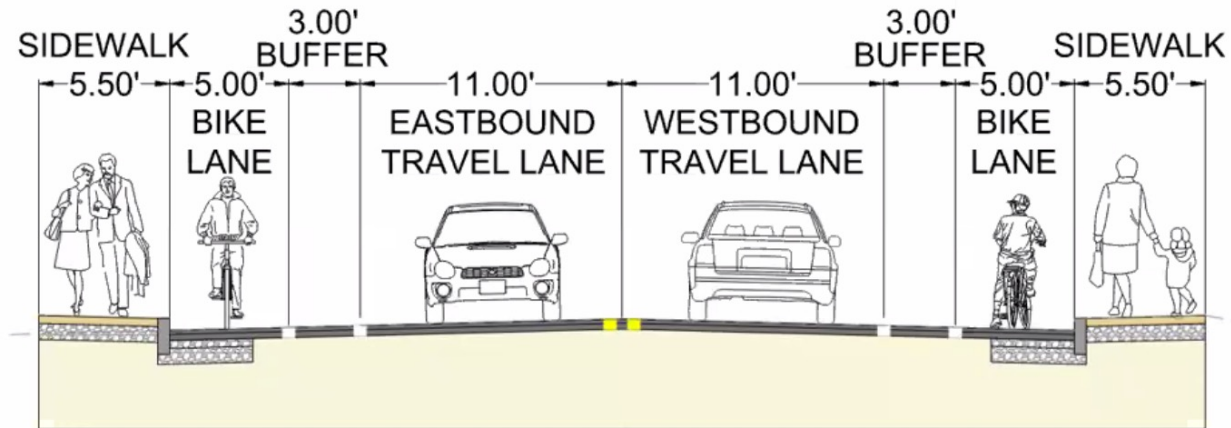

# Proposed Design – Summer Street

